

D

C

B

A

CASCADING FLANGE

DRAIN PAN


UPPER FLOORS

SEPTUM WALL INSERTED HERE

FORMED CROSS SUPPORTS (S-PROFILE)

BASE (STEEL, ALUMINUM)

THERMAL BREAK BARRIER

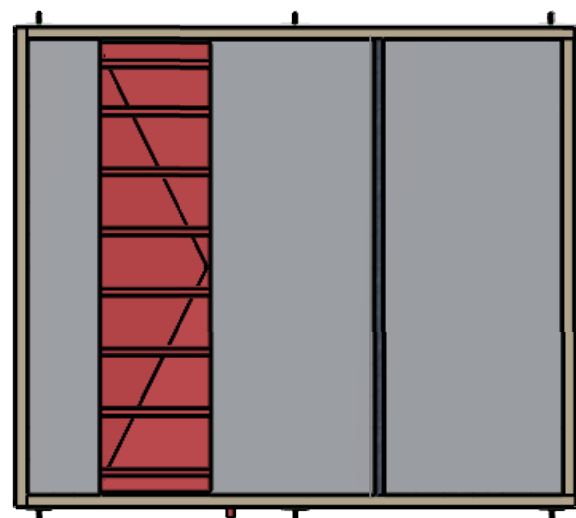DRAIN PAN OUTLET
(2".1.5")BACK TO BACK LIFTING LUGS
(1" OFF THE GROUND)

GENERAL TOLERANCE UNLESS OTHERWISE STATED		CAMBRIDGEPORT	
DIMENSIONS: INCHES	PROJECTION	JOB NO: 1	PART NUMBER: BASES01
X/XX ± 1/16		UNIT TAG: 1	PART NAME: BASE WITH DRAIN PAN;
X.XX ± 0.0625		DRAWN BY: TL	
X.XXX ± 0.0625		DATE: 8/13/2025	
ANGLES ± 1°		REV: A	SCALE: 1:32 SHEET 1 OF 2

6


5

4

3


2

1

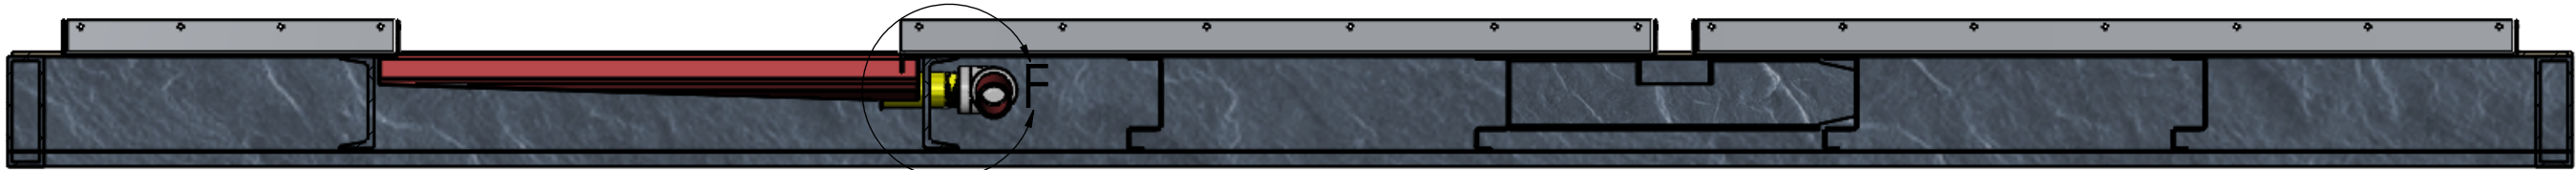

SECTION A-A
SCALE 1 : 10

DOWNSTREAM DOWN FLANGE

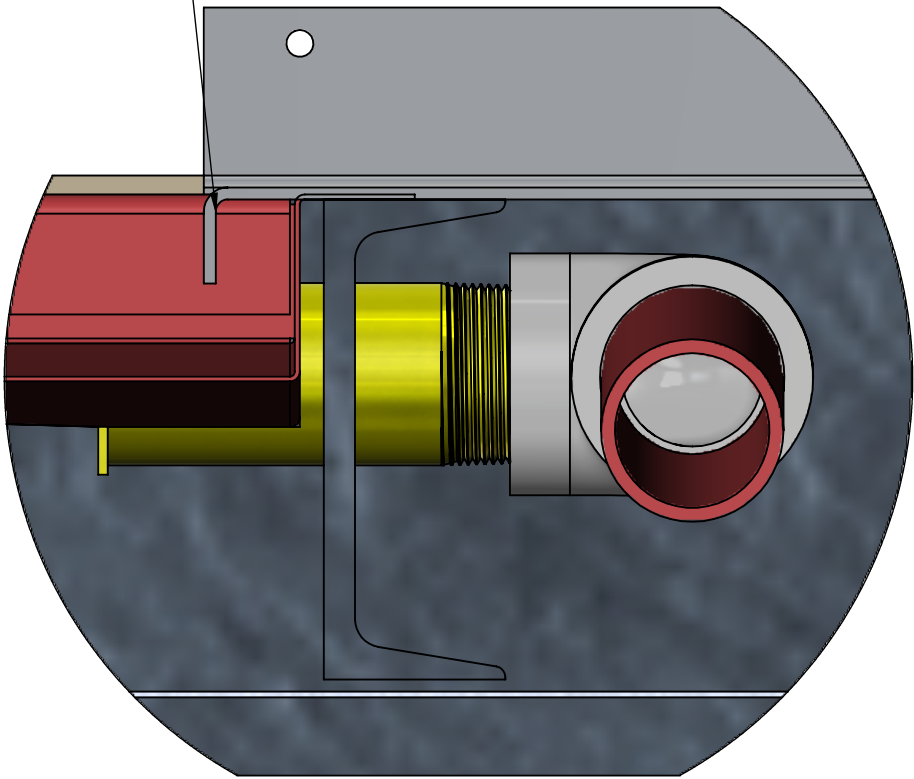

DETAIL F
SCALE 1 : 2



GENERAL TOLERANCE UNLESS OTHERWISE STATED		CAMBRIDGEPORT			
DIMENSIONS: INCHES X/XX ± 1/16 X.XX ± 0.0625 X.XXX ± 0.0625 ANGLES ± 1°	PROJECTION	JOB NO: 1	PART NUMBER: BASES01		
		UNIT TAG: 1	PART NAME: BASE WITH DRAIN PAN;		
		DRAWN BY: TL			
		DATE: 8/13/2025			
			REV: A		SCALE: 1:32