


Recommended Drain Trap Configuration (For Condensate Drains Only)

- Notes:
- 1) Actual trap configuration depends on the conditions and availability of materials
 - 2) Cambridgeport supplies this information for guidance only and assumes no responsibility for improperly installed drains or if unforeseen conditions change the design parameters
 - 3) SP = Pressure in AHU Section without Negative Symbol (i.e. -2.00" WC → SP = 2.00)

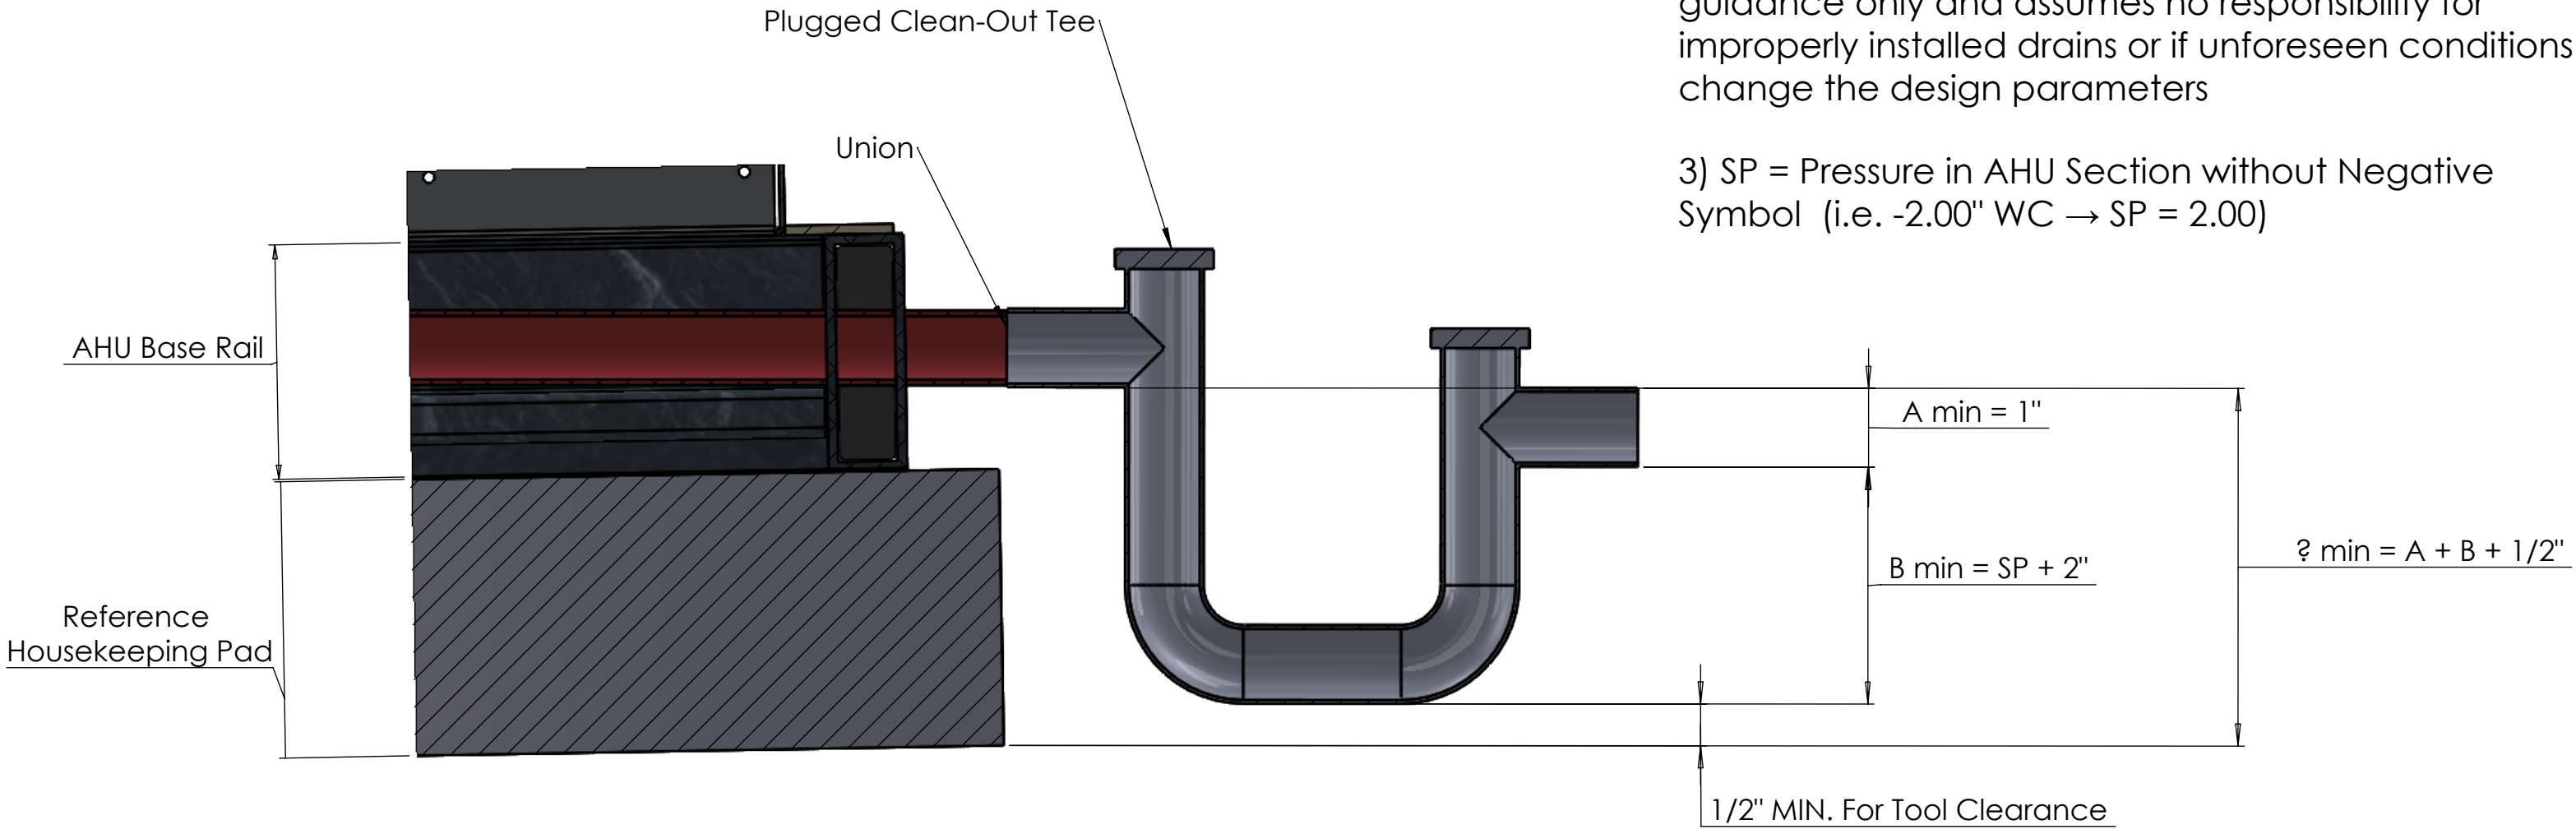

GENERAL TOLERANCE UNLESS OTHERWISE STATED		CAMBRIDGEPORT					
DIMENSIONS: INCHES X/XX ± 1/16 X.XX ± 0.0625 X.XXX ± 0.0625 ANGLES ± 1°	PROJECTION 	JOB NO:		DWG NO: DRAIN TRAP ASSEMBLY			
		UNIT TAG:		ASSEMBLY TYPE:			
		DRAWN:		PROJECT NAME:			
		DATE: 9/2/2025					
		SECTION :		REV: A	WEIGHT:	LBS	SCALE: 1:50